


2D OVERALL - AREA 1

- [1] 10'X16'X103"H NON-POWERED O2 MODULAR OFFICE WALLS
- [1] 6 LNFT GLASS WALL WITH A DOOR

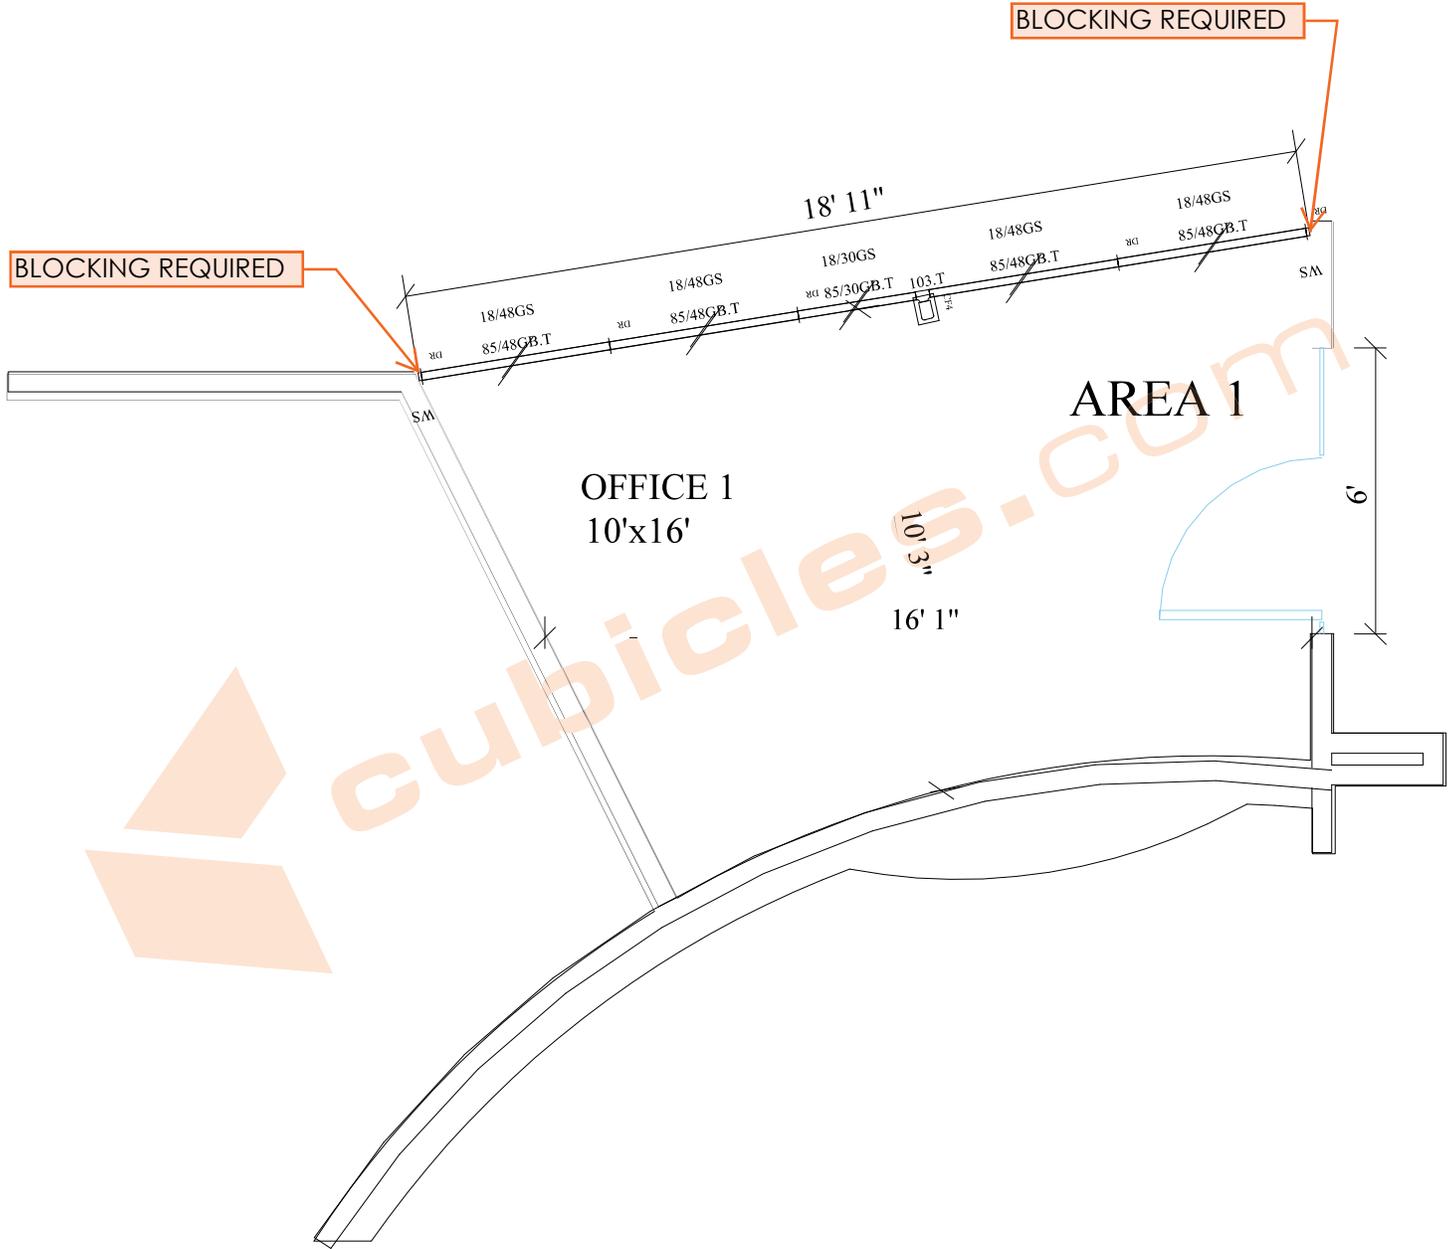

2D OVERALL - AREA 2

[1] 9'6"X14'X103"H NON-POWERED O2 MODULAR OFFICE WALLS

[1] 8'X9'X103"H NON-POWERED O2 MODULAR OFFICE WALLS

