

02™ Series Modular Walls | Thin Base | Grade 1

[5] 10' x 8' x 85"H ROOMS W/ POWERED MODULAR WALLS & STANDARD [HINGED] DOORS


- EXTERNAL SIDES: 85"H FROSTED TEMPERED GLASS PANELS
- INTERIOR SIDES: 39"H FABRIC PANEL + 14"H + 14"H + 18"H FROSTED TEMPERED GLASS STACKERS
- FRONT: 85"H CLEAR TEMPERED GLASS PANEL + 85" STANDARD DOOR W/ CLEAR GLASS CUT-OUT.
- BACK: 39"H FABRIC PANELS



CANAL WALK



BU

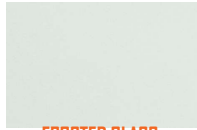

FROSTED GLASS



CLEAR GLASS



FINISHES:
FABRIC: CANAL WALK | PAINT, TRIM & BASE: BU |
FRONT GLASS: CLEAR | SIDE GLASS: FROSTED

85"H [39"H Fabric + 14"H + 14"H +
18"H Frosted Glass] Panel

85"H Frosted Glass Panel

39"H Fabric Panel


3D OVERVIEW

48"W Standard Door

85"H Clear Glass Panel

55'

2D OVERALL

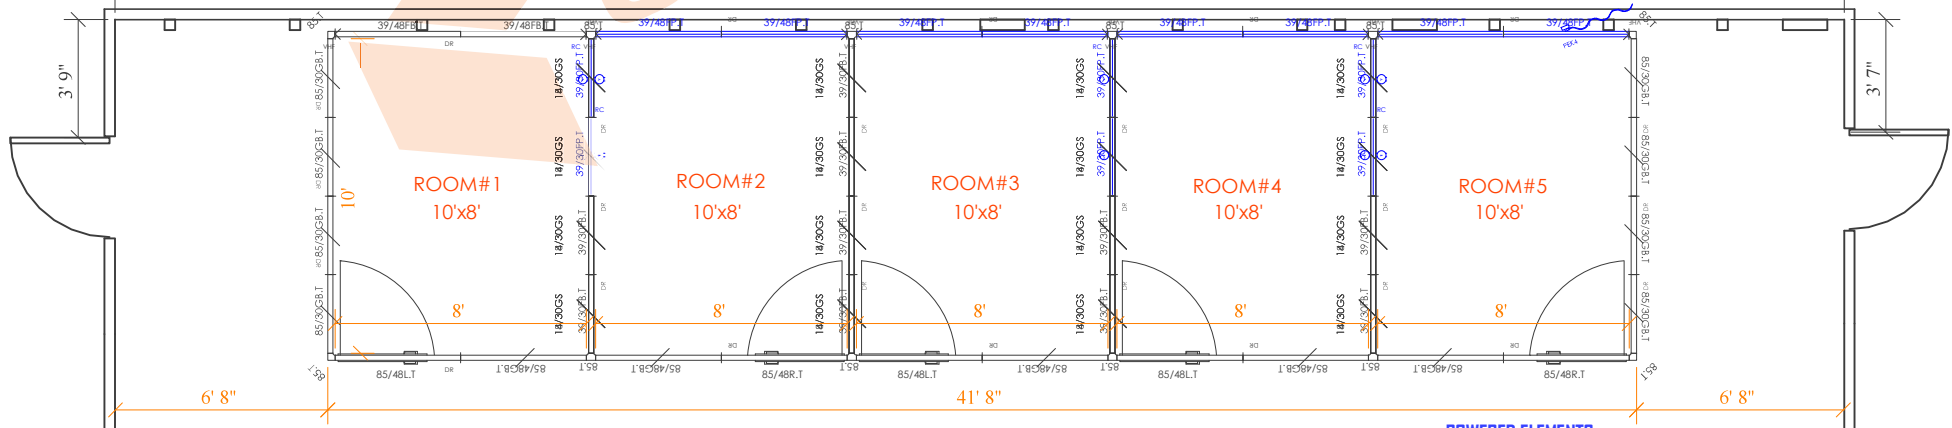

- POWERED ELEMENTS

- NON-POWERED COMPONENTS

- IMAGES AS REFERENCE. NOT SPECIFIC TO THE PROJECT.

- FURNITURE AND SEATING NOT INCLUDED [AVAILABLE UPON REQUEST]