
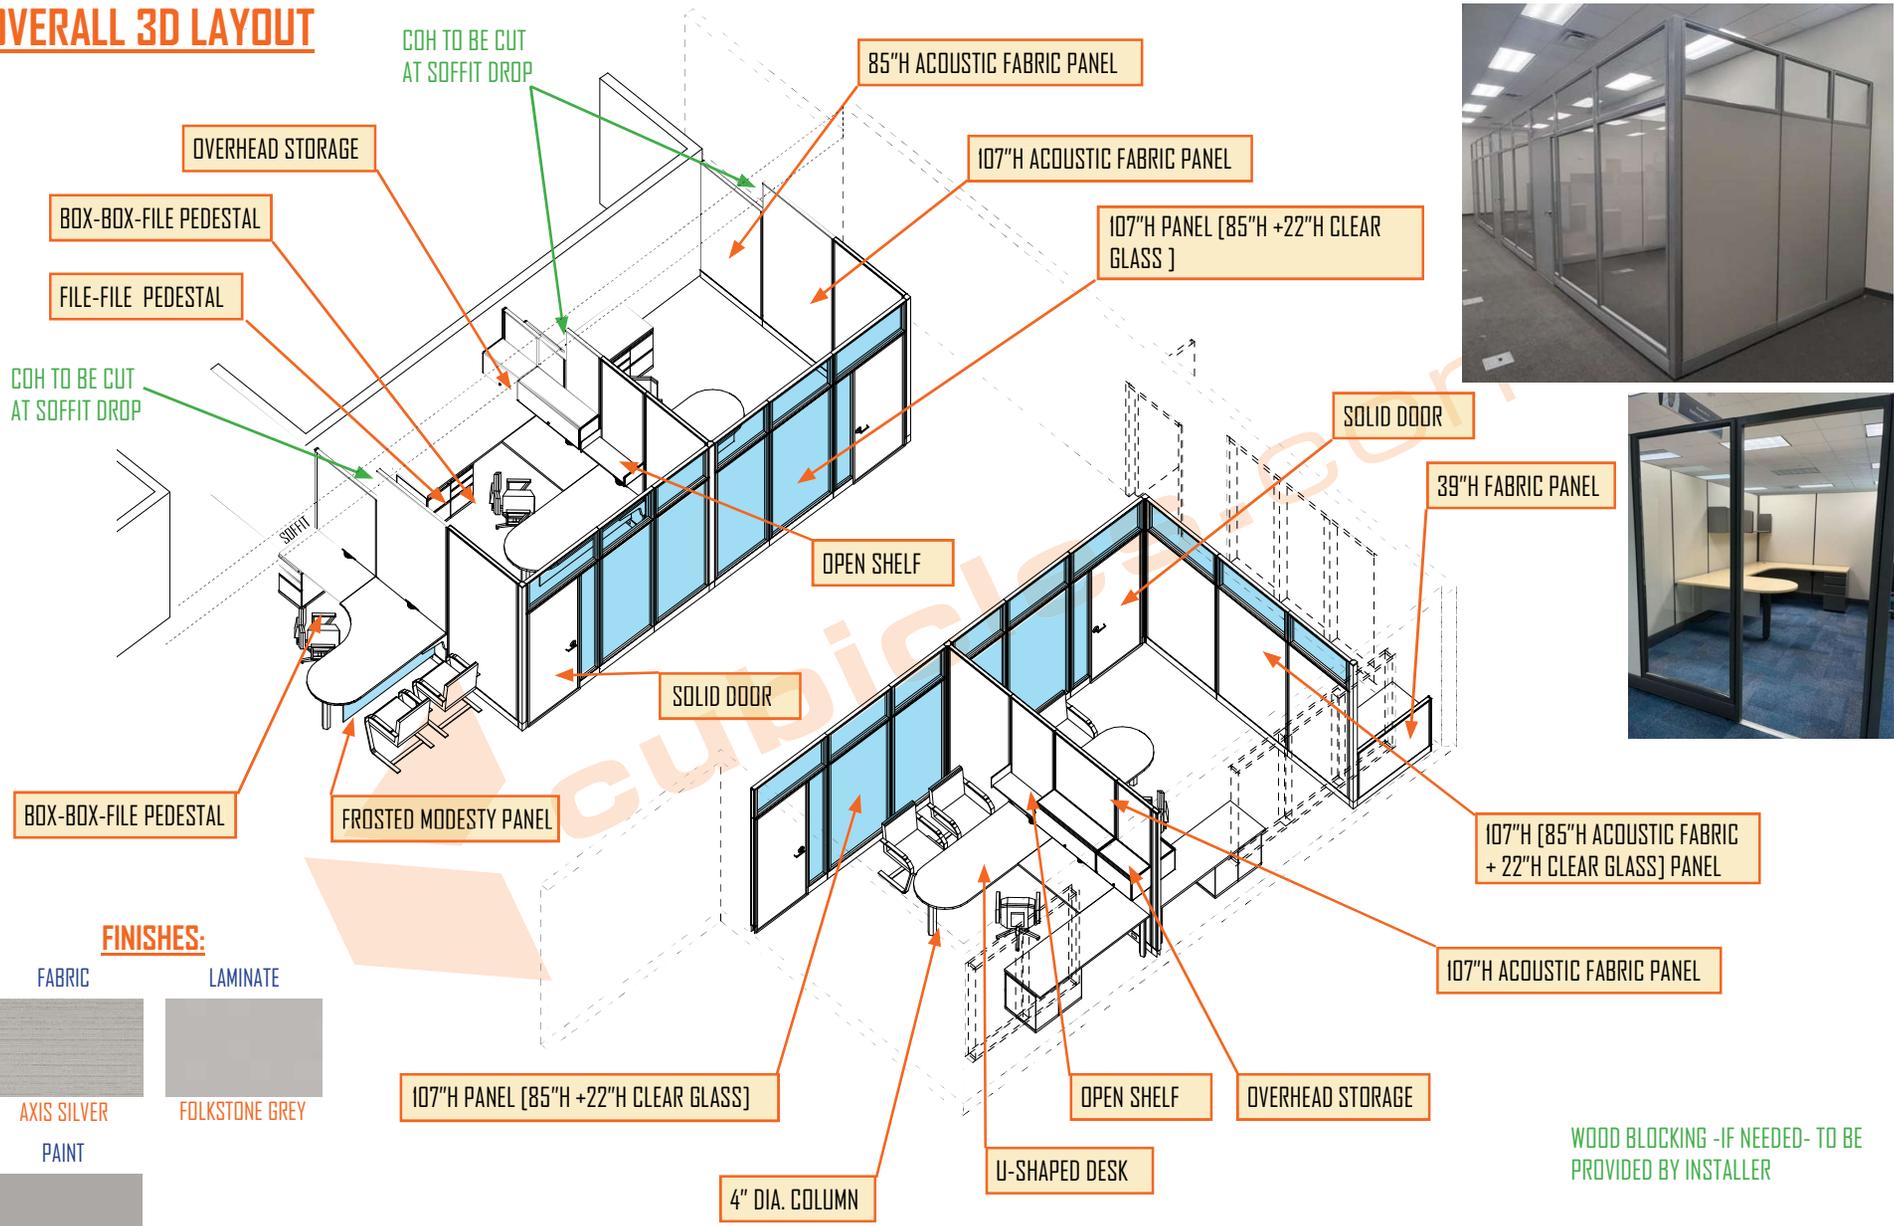


OVERALL 3D LAYOUT

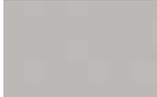

FINISHES:

FABRIC	LAMINATE
	
AXIS SILVER	FOLKSTONE GREY
PAINT	
	
HF	

IMPORTANT NOTE: 8" GAP BETWEEN PANEL TOP AND SOFFIT

WOOD BLOCKING - IF NEEDED- TO BE PROVIDED BY INSTALLER

* REFERENCE IMAGES - NOT SPECIFIC TO THIS PROJECT
 ** SEATING NOT INCLUDED - AVAILABLE UPON REQUEST